



SITE STAKEOUT AND LEVEL

SCALE 1:500

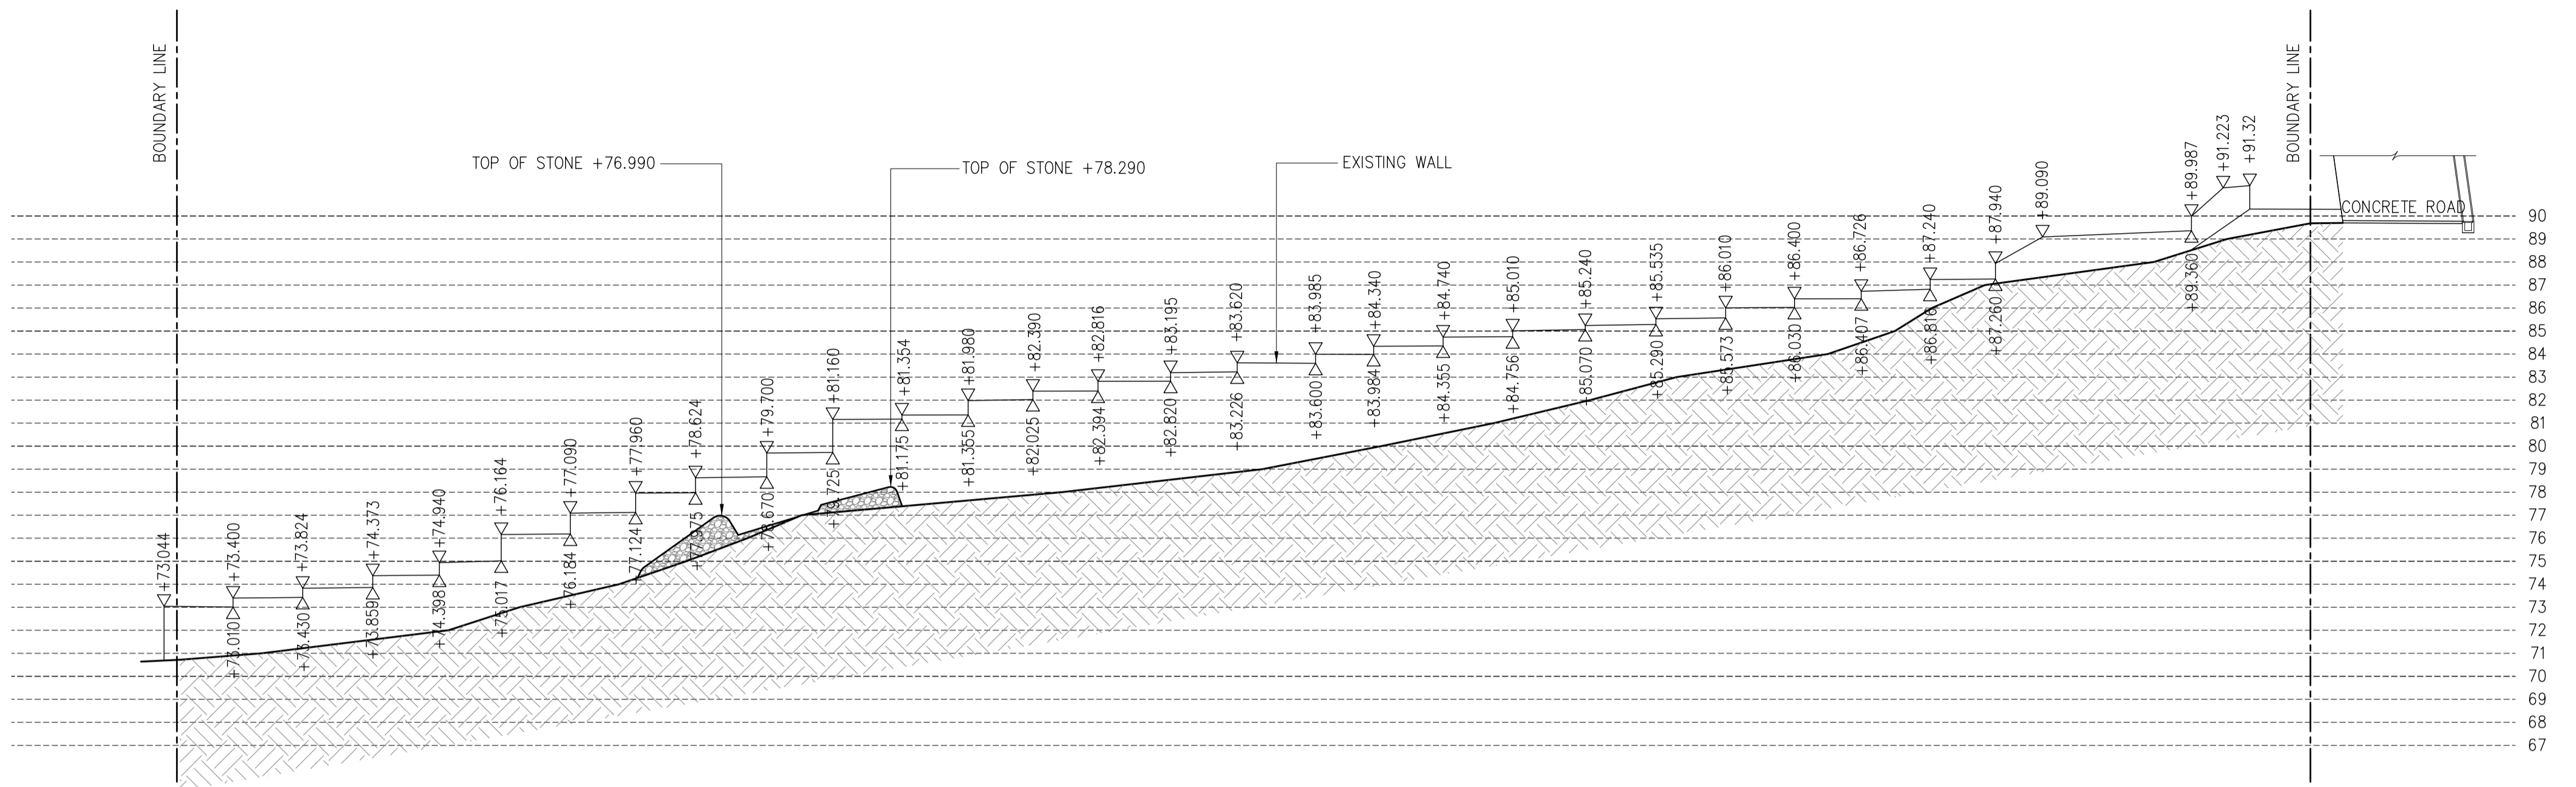


SECTION - A

SCALE 1:400

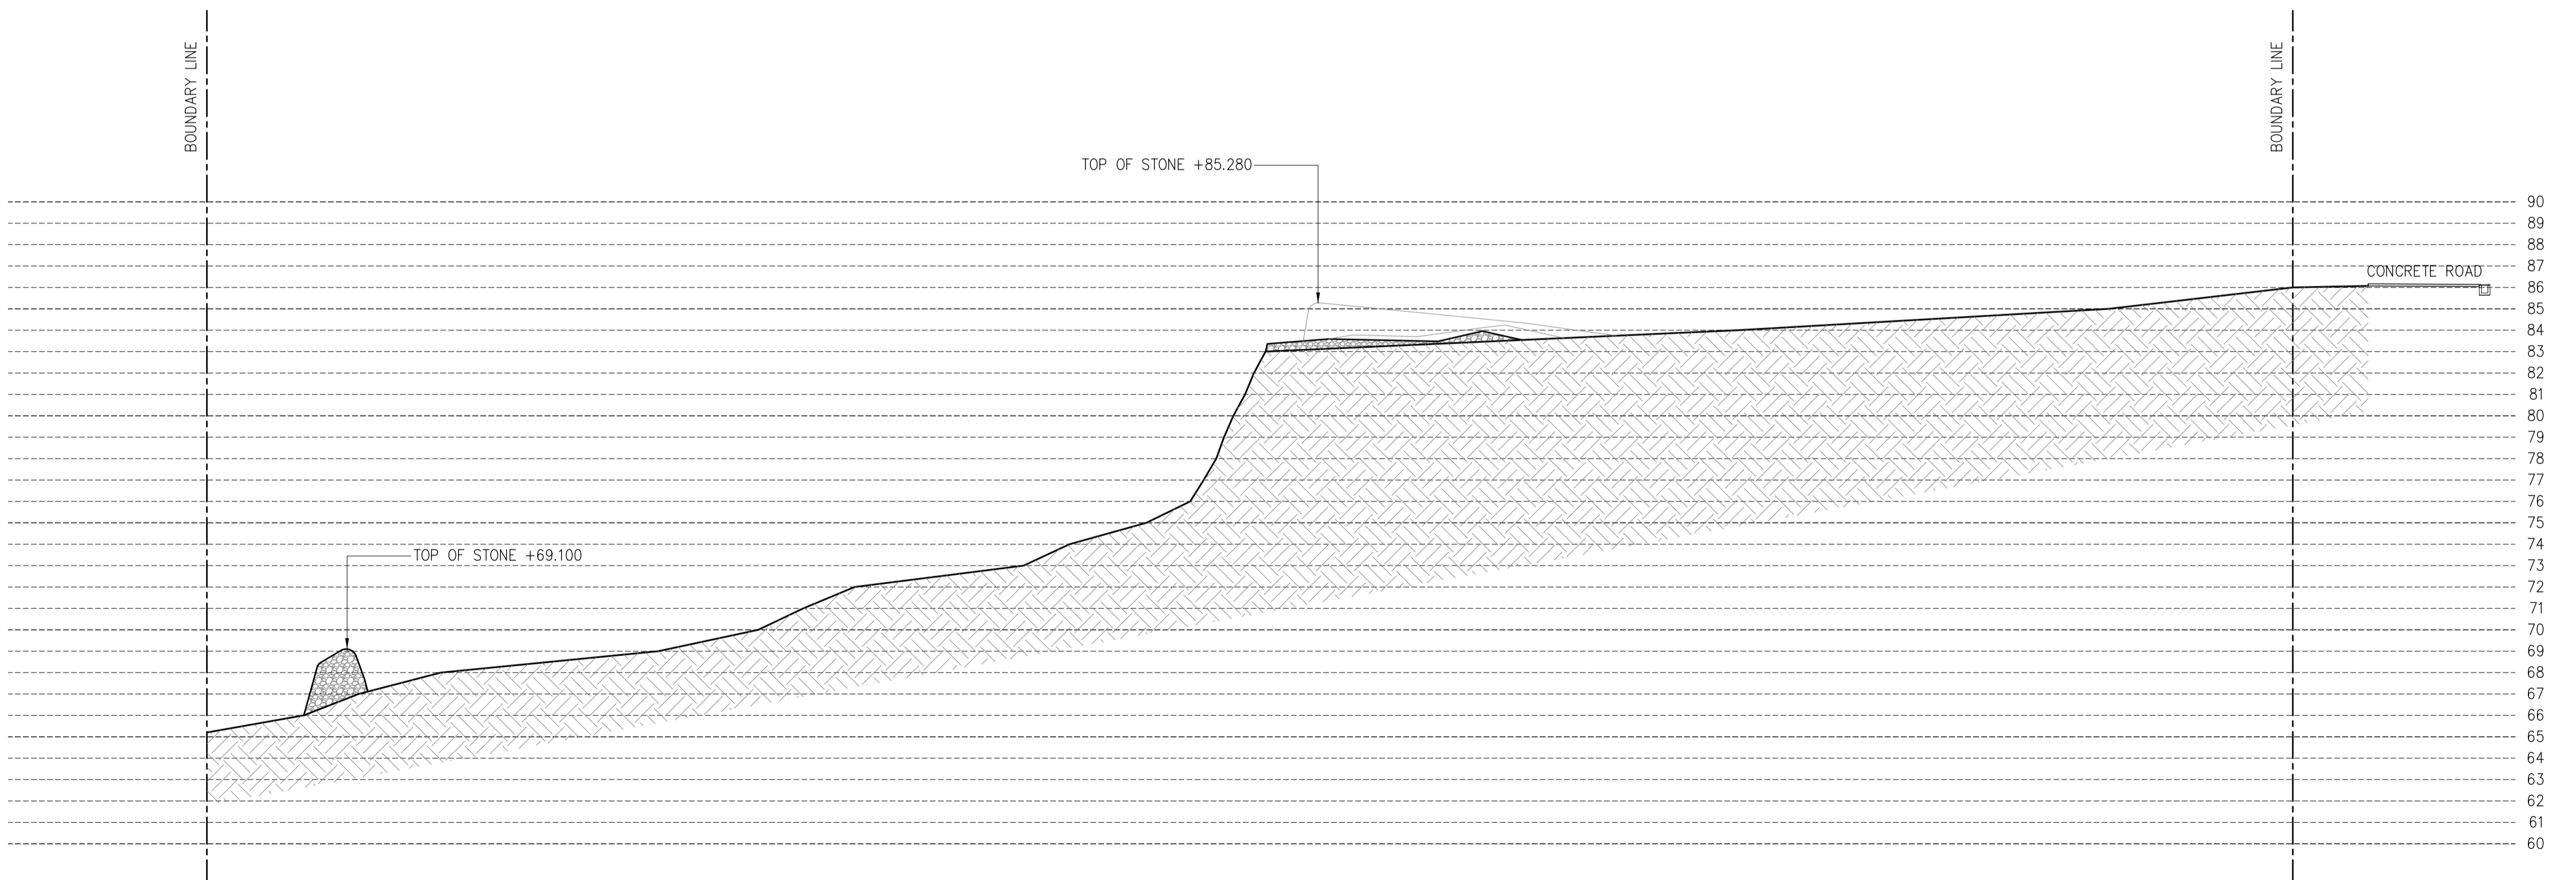


SECTION - B

SCALE 1:400

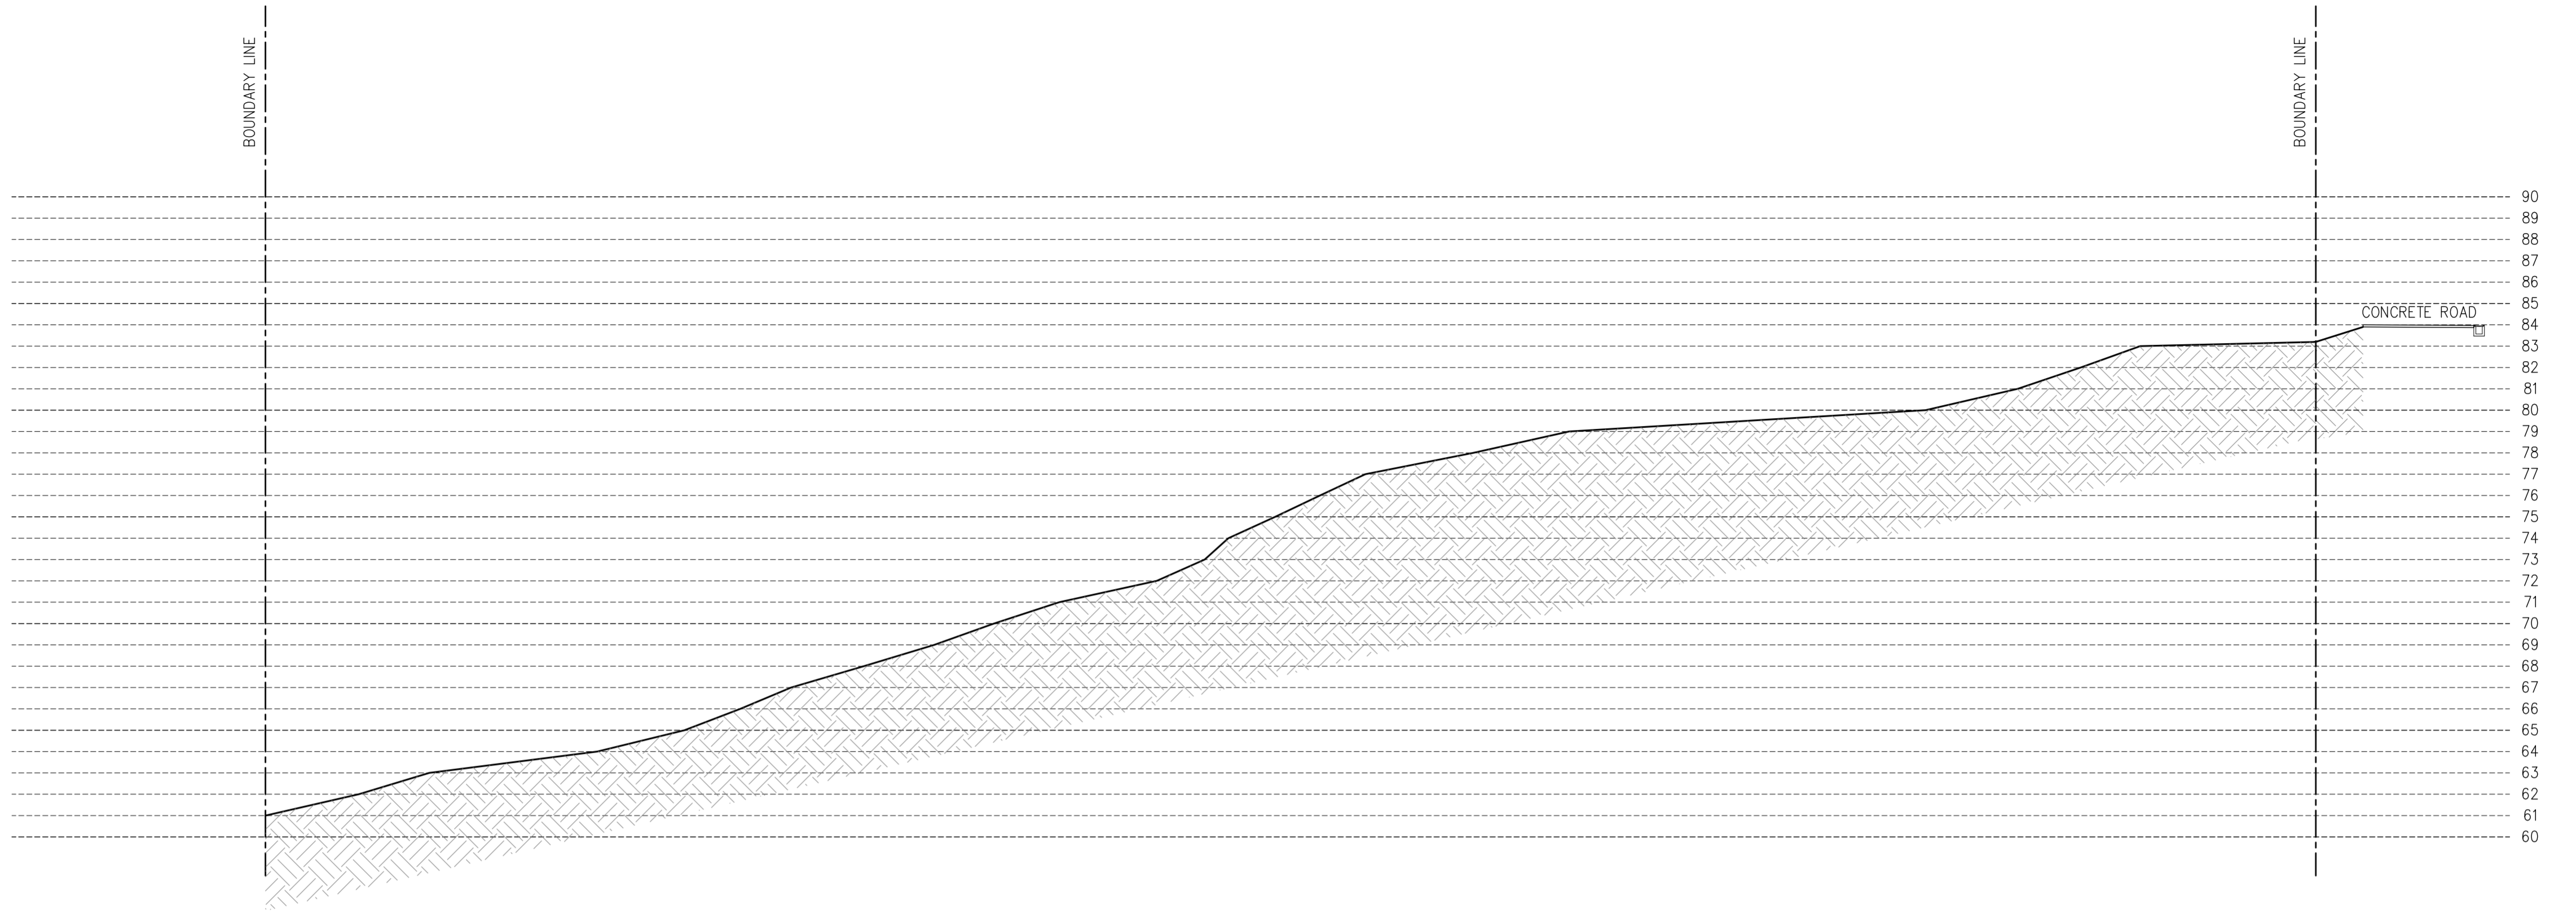

SECTION - C
SCALE 1:400

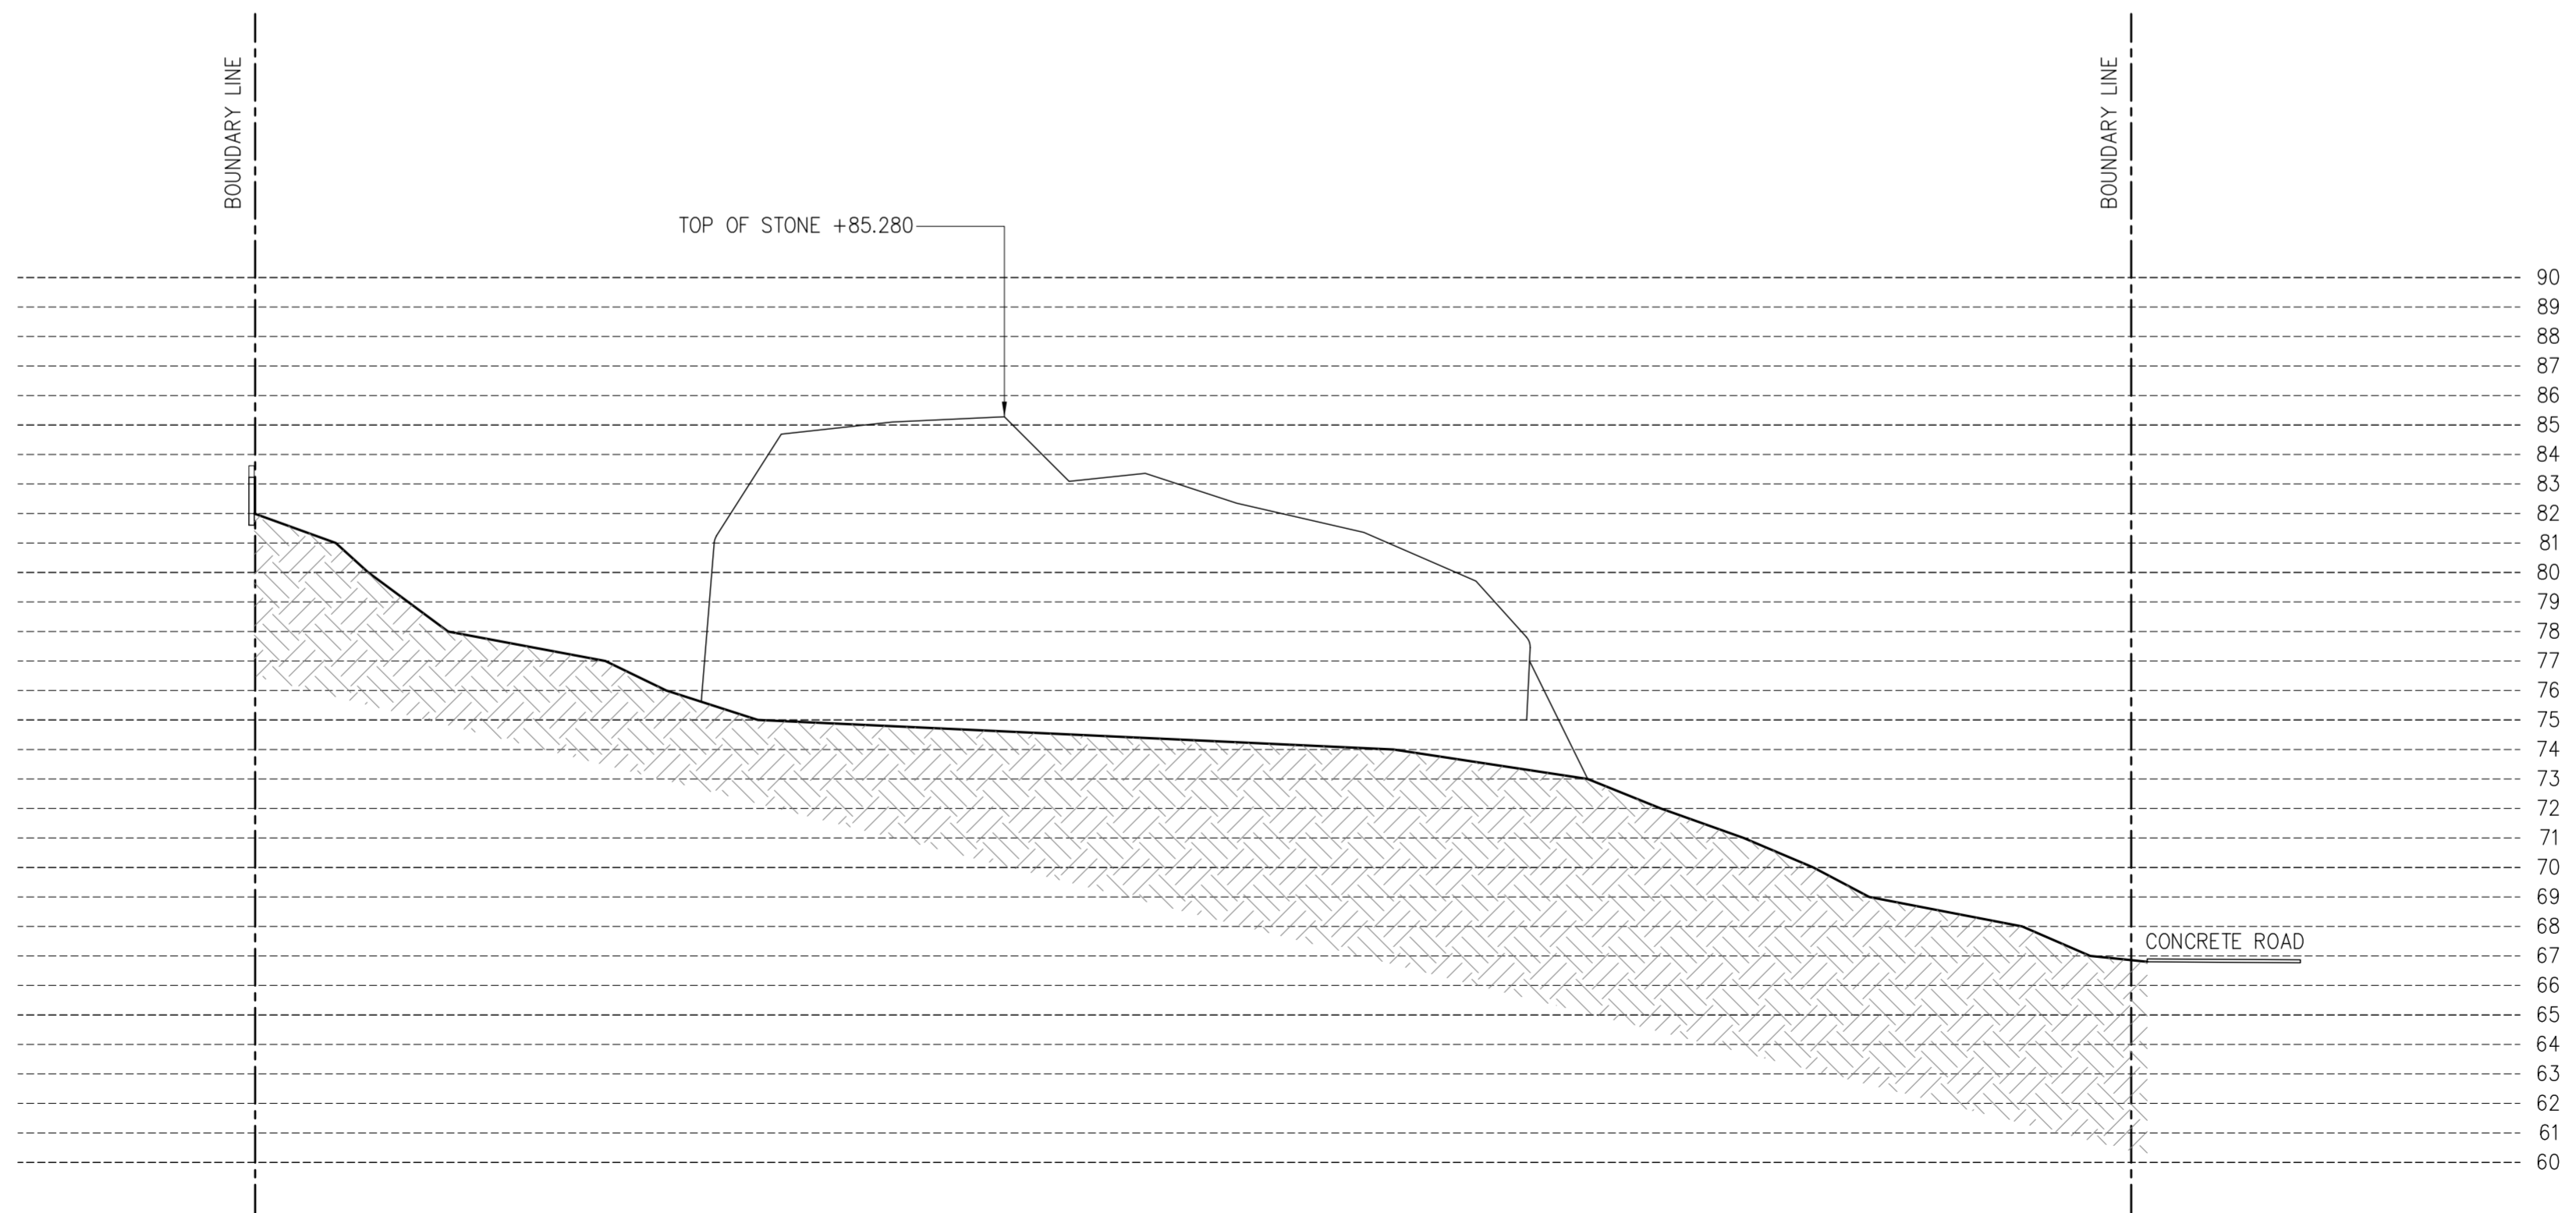

SECTION - D
SCALE 1:400











